
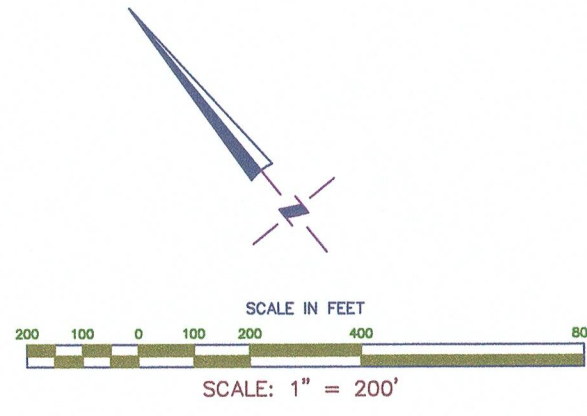


HIGHLANDS FALLS COMMUNITY ASSOCIATION

MAP OF EXISTING WATER & SEWER FACILITIES

HIGHLANDS TOWNSHIP, MACON COUNTY
CASHIERS TOWNSHIP, JACKSON COUNTY
NORTH CAROLINA

WKO # 96206.40
FEBRUARY 28, 1997
(Updated January 30, 2001)

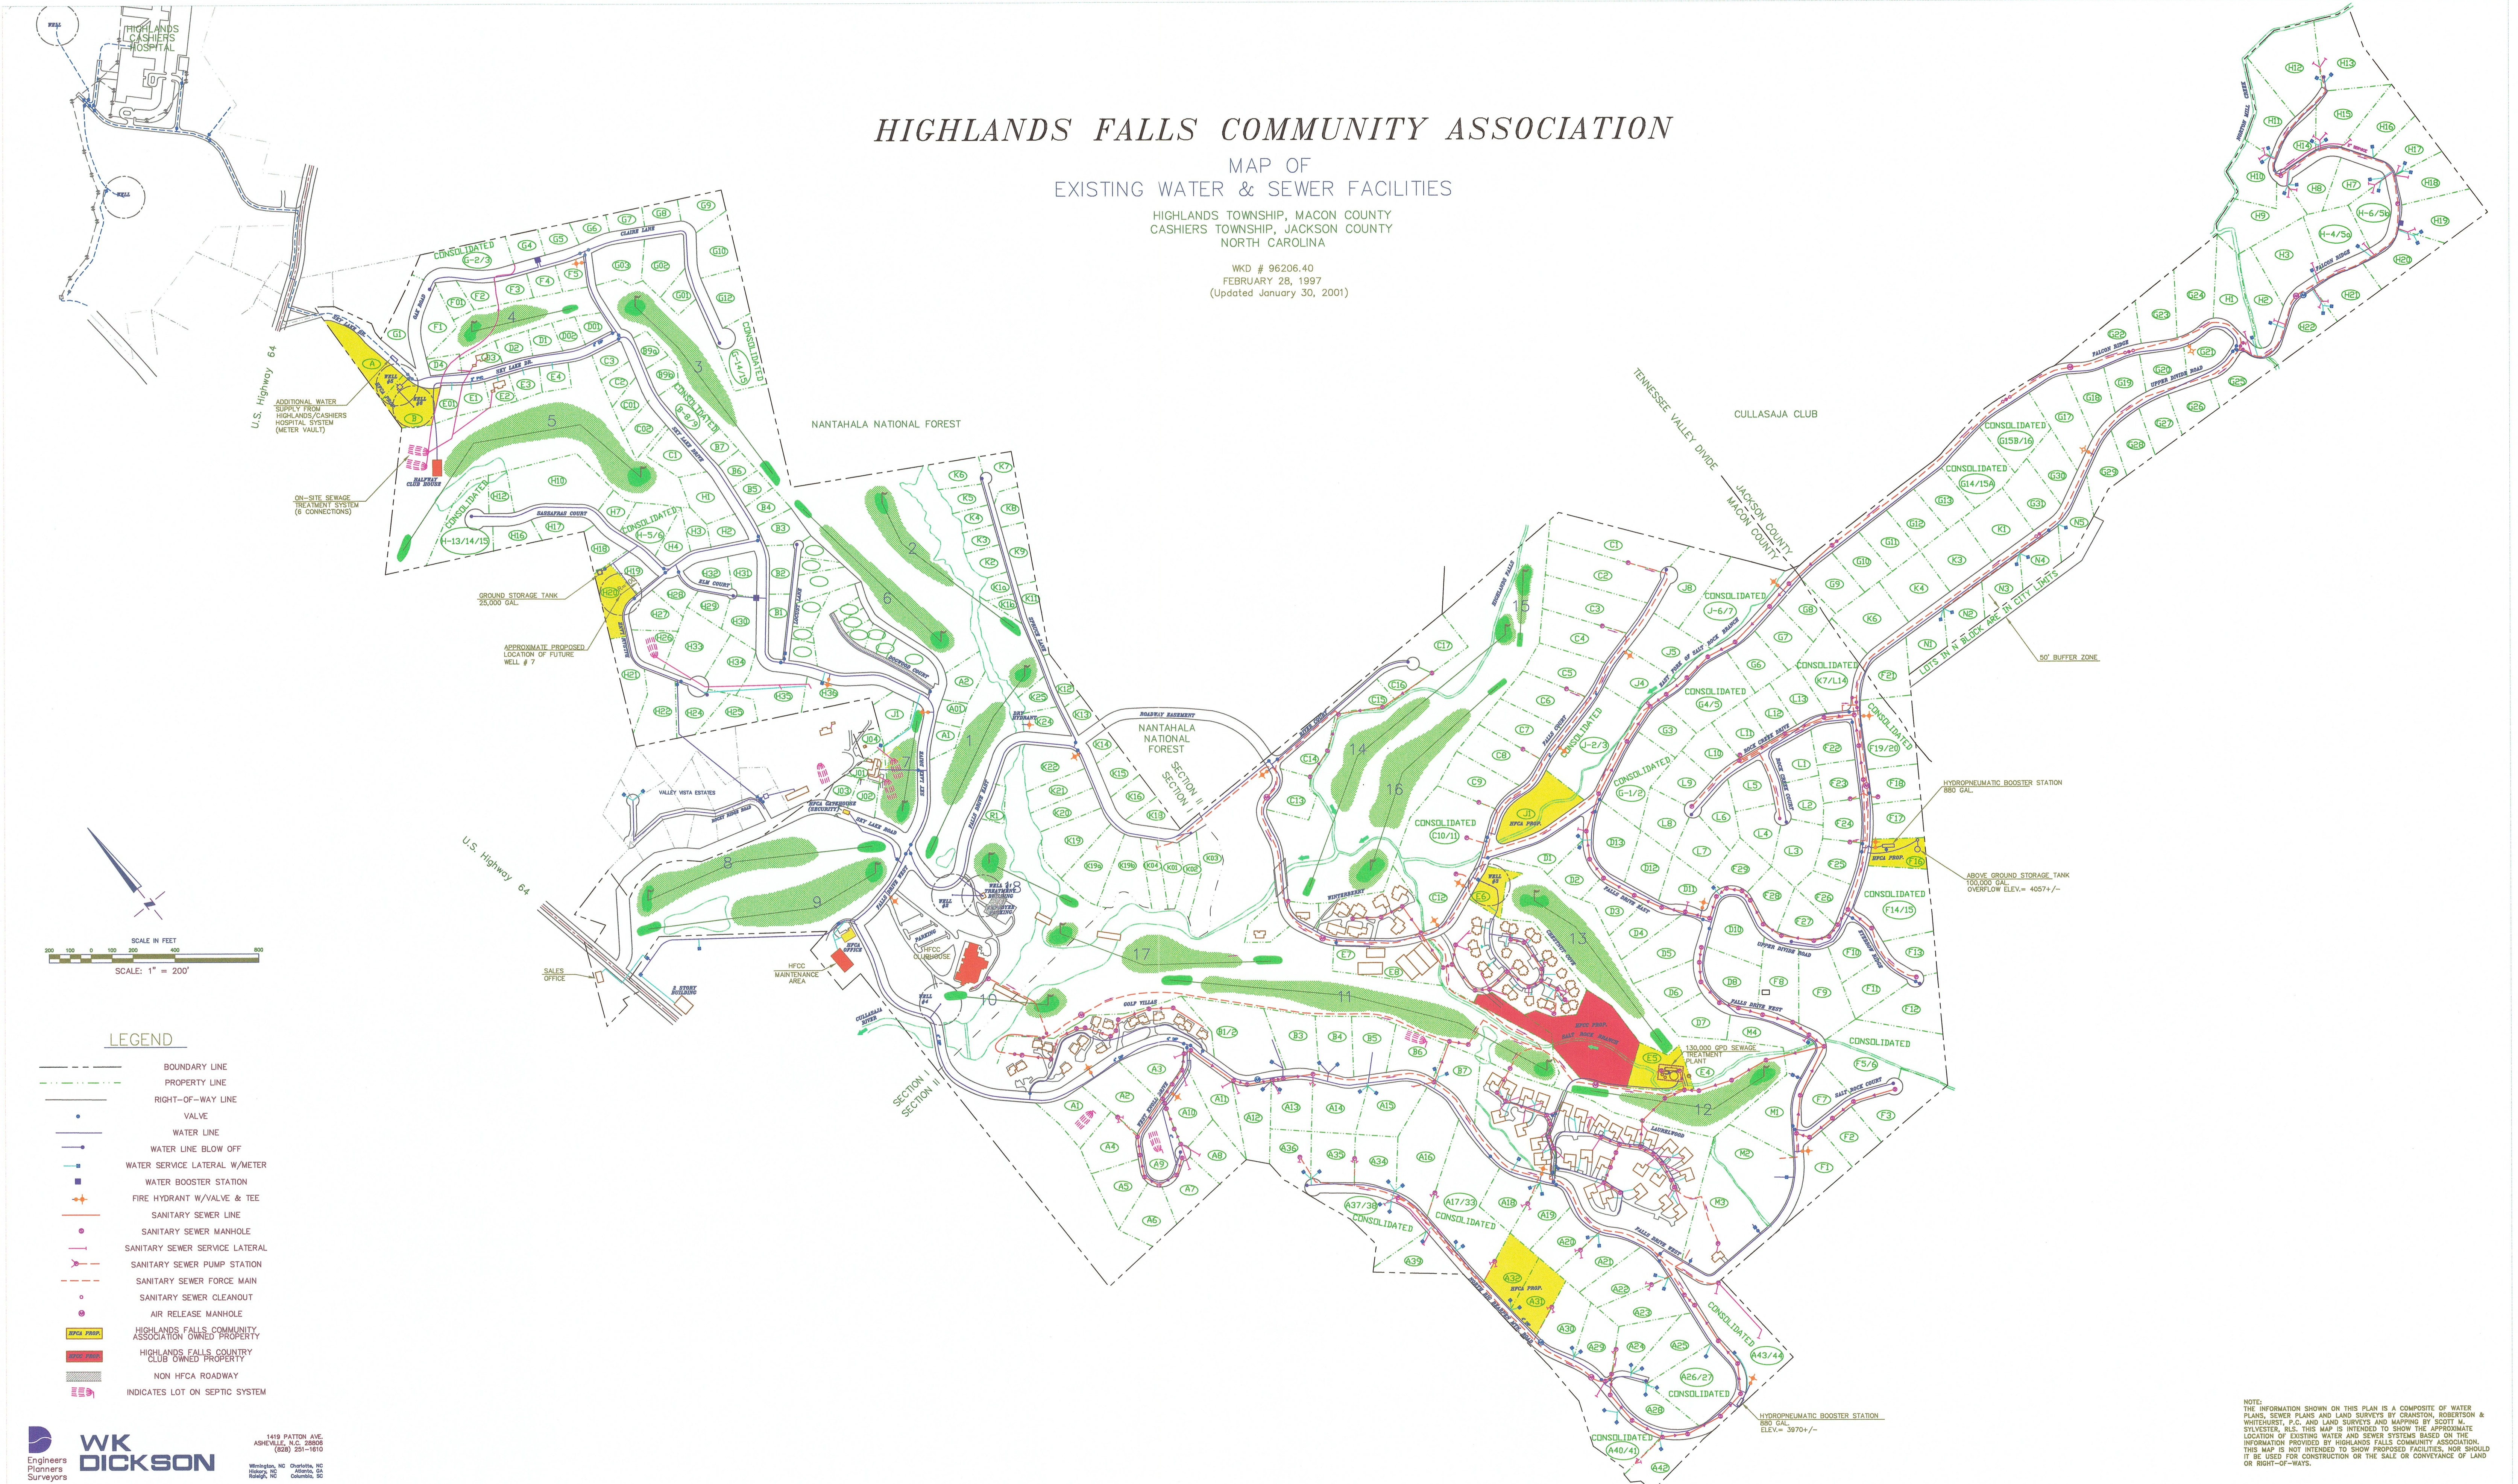

LEGEND

- BOUNDARY LINE
- PROPERTY LINE
- RIGHT-OF-WAY LINE
- VALVE
- WATER LINE
- WATER LINE BLOW OFF
- WATER SERVICE LATERAL W/METER
- WATER BOOSTER STATION
- FIRE HYDRANT W/VALVE & TEE
- SANITARY SEWER LINE
- SANITARY SEWER MANHOLE
- SANITARY SEWER SERVICE LATERAL
- SANITARY SEWER PUMP STATION
- SANITARY SEWER FORCE MAIN
- SANITARY SEWER CLEANOUT
- AIR RELEASE MANHOLE
- HIGHLANDS FALLS COMMUNITY ASSOCIATION OWNED PROPERTY
- HIGHLANDS FALLS COUNTRY CLUB OWNED PROPERTY
- NON HFCA ROADWAY
- INDICATES LOT ON SEPTIC SYSTEM

1419 PATTON AVE.
ASHEVILLE, N.C. 28806
(828) 251-1610

WK DICKSON
Engineers
Planners
Surveyors

NOTE:
THE INFORMATION SHOWN ON THIS PLAN IS A COMPOSITE OF WATER PLANS, SEWER PLANS AND LAND SURVEYS BY GRANITON, ROBERTSON & WHITEHURST, P.C. AND LAND SURVEYS AND MAPPING BY SCOTT WATKINS SURVEYING, P.C. THIS MAP IS INTENDED TO SHOW THE APPROXIMATE LOCATION OF EXISTING WATER AND SEWER SYSTEMS BASED ON THE INFORMATION PROVIDED BY HIGHLANDS FALLS COMMUNITY ASSOCIATION. THIS MAP IS NOT INTENDED TO SHOW PROPOSED FACILITIES, NOR SHOULD IT BE USED FOR CONSTRUCTION OR THE SALE OR CONVEYANCE OF LAND OR RIGHT-OF-WAYS.